


EXISTING INTERNAL ELEVATION OF NORTH WALL

- KEY**
- Areas of extensive plant growth
  - Area zoned for plant removal and consolidation works. Phase O1.

**Notes**

This drawing is to be read in conjunction with all other drawings and the specification.

These drawings are diagrammatic only and are not based on a measured survey of each individual stone. Individual stones are indicative only.

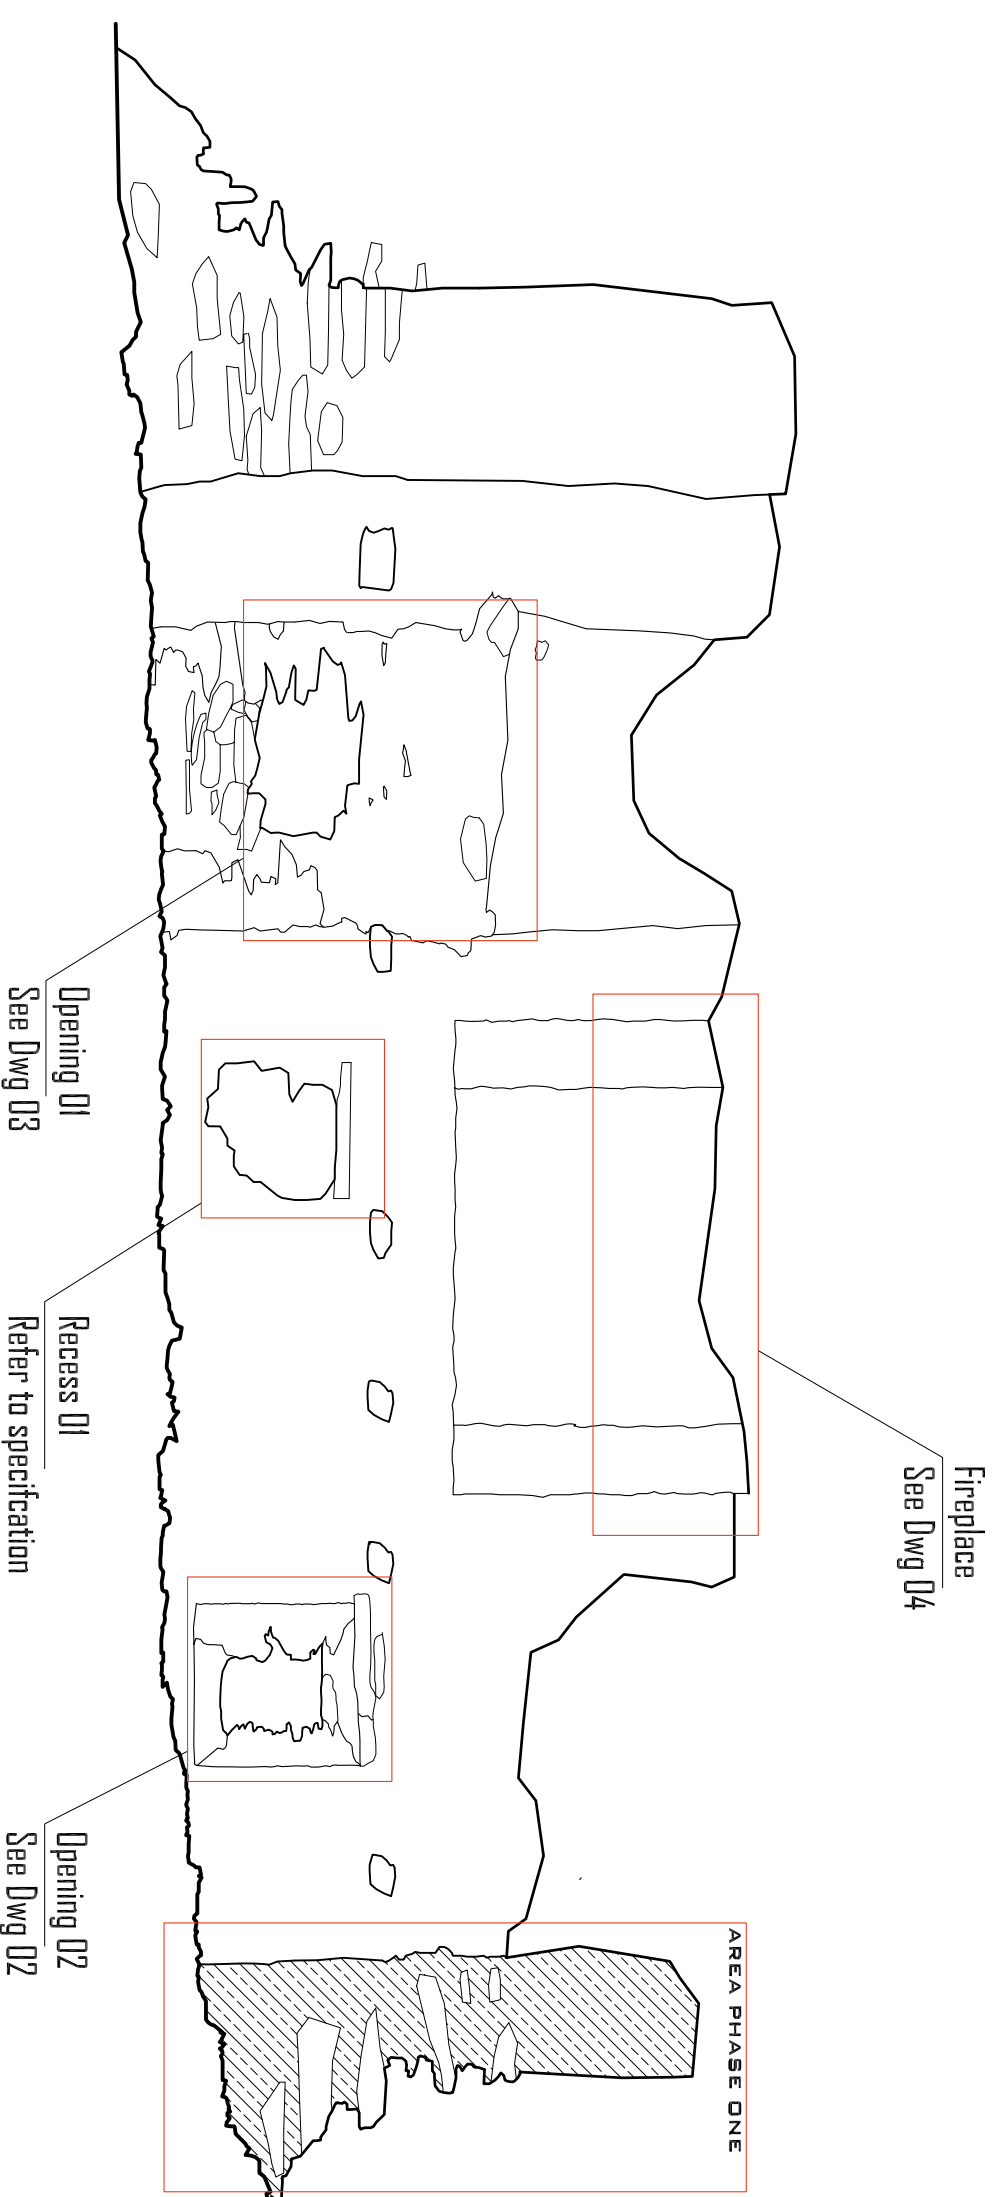

INTERNAL ELEVATION NORTH WALL - LOCATION OF REPAIRS

<p><b>FOUREM</b> consulting engineers</p>	<p>22 CONNAUGHT PLACE WELLINGTON ROAD CORK</p> <p>T + 353 (0)21 456323 F + 353 (0)21 456323 E fourm@eircom.net</p>	<p><b>DRAWING STATUS: FOR COSTING</b></p> <p>DRAWING STATUS: FOR COSTING CURRENT REVISION DETAILS:</p>	<p>DRAWN: NC CHECKED: PH SCALE: 1:50@A2 DATE: 05.08.2004</p>	<p>PROJECT: O'GROWLEY TOWER HOUSE RUIN DRAWING: PLAN AND ELEVATIONS</p> <p>code project no drawing no revision <b>SE 33.01 01 -</b></p>
---	--	--	--	---

FOUREM RESERVES THE RIGHTS TO THIS DRAWING. NO PART MAY BE REPRODUCED WITHOUT PRIOR CONSENT